


# Beech Road Community Park

Eccleshall Parish Council

Our design at Beech Road ensures that users of a range of ages and abilities can learn, interact, imagine and play together!

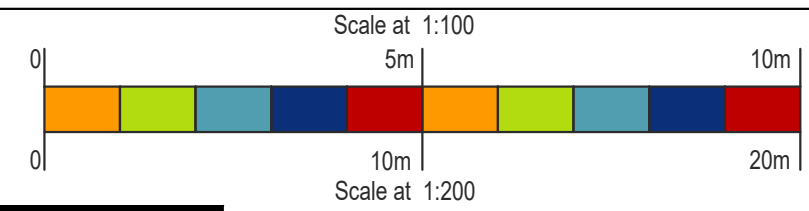

Design assumes the site will be levelled by other (max. gradient 1:100), free draining and with good access

Quotation and design is submitted site unseen, we reserve the right, following a full site survey to amend the design appropriately.

Areas and dimensions shown are critical for compliance with European safety standards En1176 & En1177, if in doubt ask.

### Natural & Sustainable Play



All of our HDPE products are made from **95%** post consumer waste!




All Robinia wood is from natural hardwoods **FSC** certified. Self-sustaining and long lasting!

#### Surfacing

Forest Green Rubber Mulch	Autumn Beige Rubber Mulch	Self Binding Gravel with Timber Edging

#### Surfacing Pre-Casted Graphics

2D Bee	2D Butterfly
2D Leaf Hopscotch	3D Ladybird Sculpture

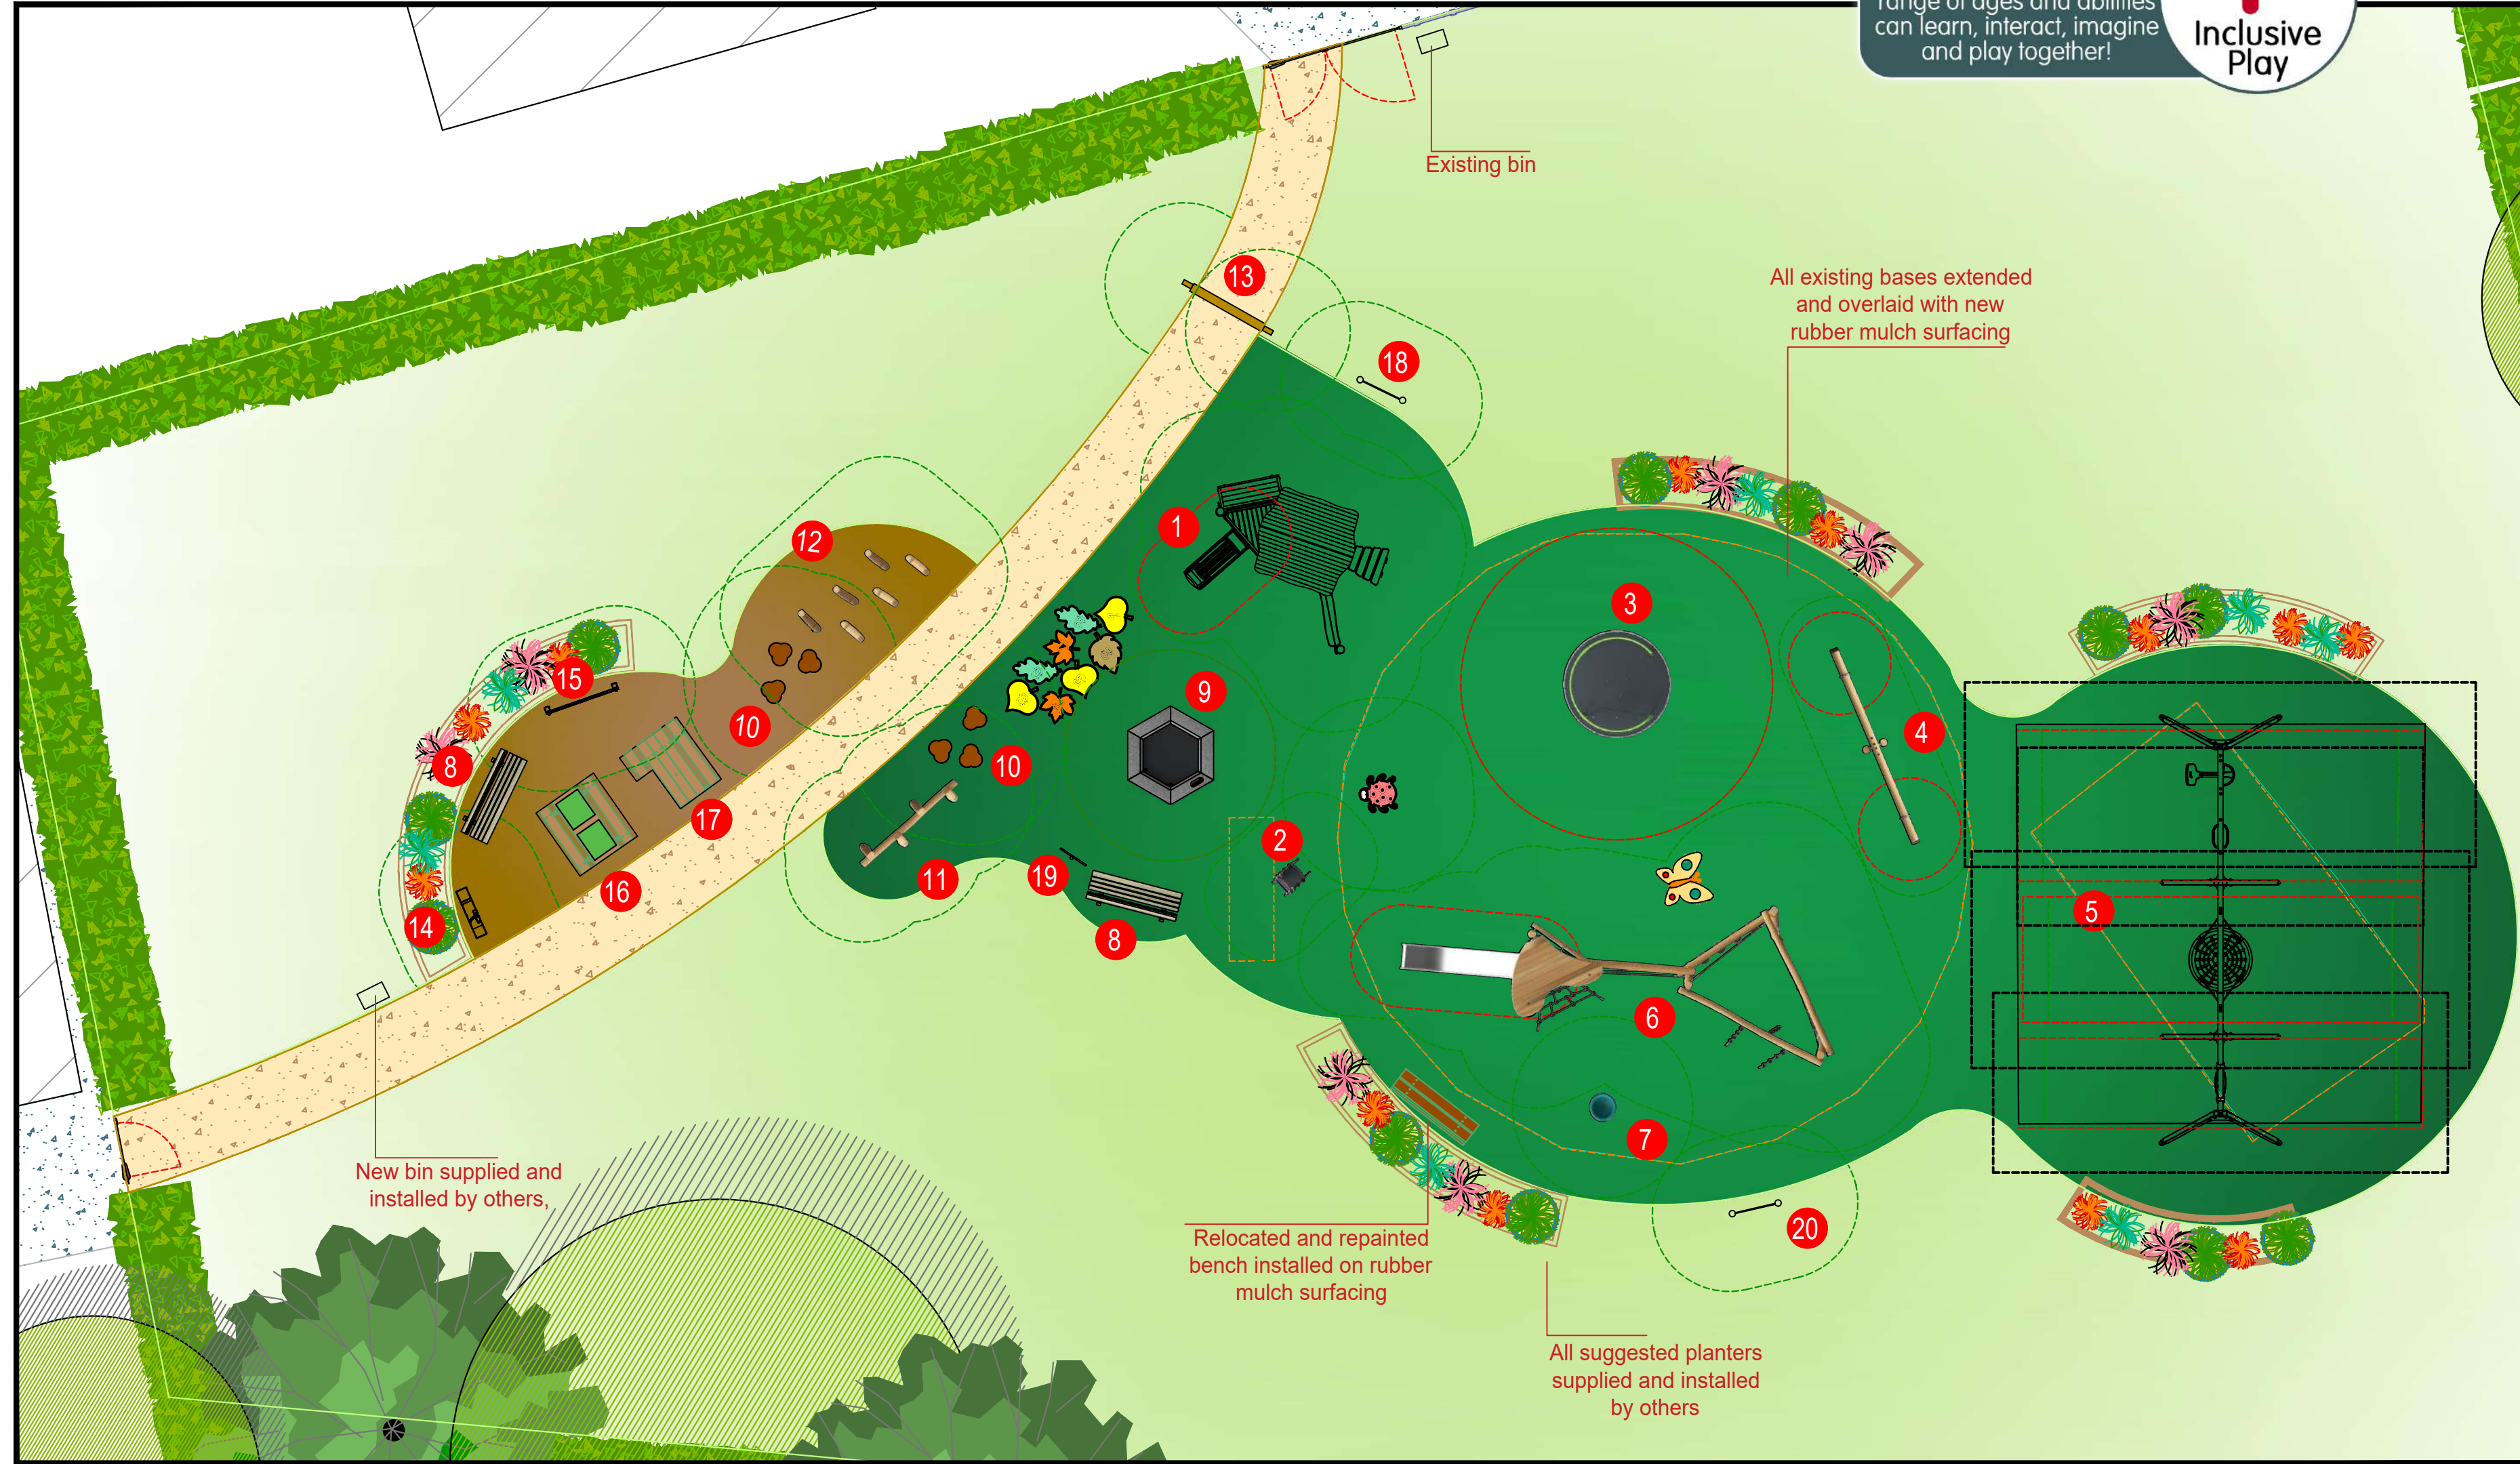

## Equipment


KOMPAN Ltd.  
Serenity House  
Milton Keynes  
MK4 1GA

www.KOMPAN.co.uk  
T:01908 201002  
F:01908 201007  
E:KOMPAN.UK@KOMPAN.com

**NOT FOR TENDER ISSUE.**  
©copyright of this drawing remains the property of KOMPAN Ltd. and the KOMPAN group. This drawing may not be reproduced without prior permission of KOMPAN Ltd. Any infringement will be pursued.

Project <b>Beech Road Community Park</b>		Designed by SH/S.C
Client Eccleshall Parish Council	Date 05/12/2024	Scale 1:100@A2
Drawing No. CAS-308024-M7X4N7		Revision C